


# Architectural Consulting Services, LLC

415 Pawtucket St, #1, Lowell, MA 01854  
Ph: 978.459.2004 [www.acslowell.com](http://www.acslowell.com)

Jay R. Mason, AIA LEED AP  
Email: [jay@acslowell.com](mailto:jay@acslowell.com)

Project: 62 Colonial Avenue  
Date: 4/28/2021  
To: Lowell Housing Authority  
From: Jay Mason  
Re: SKETCH-20210428- Window elevation revision

ADDENDUM No. 01

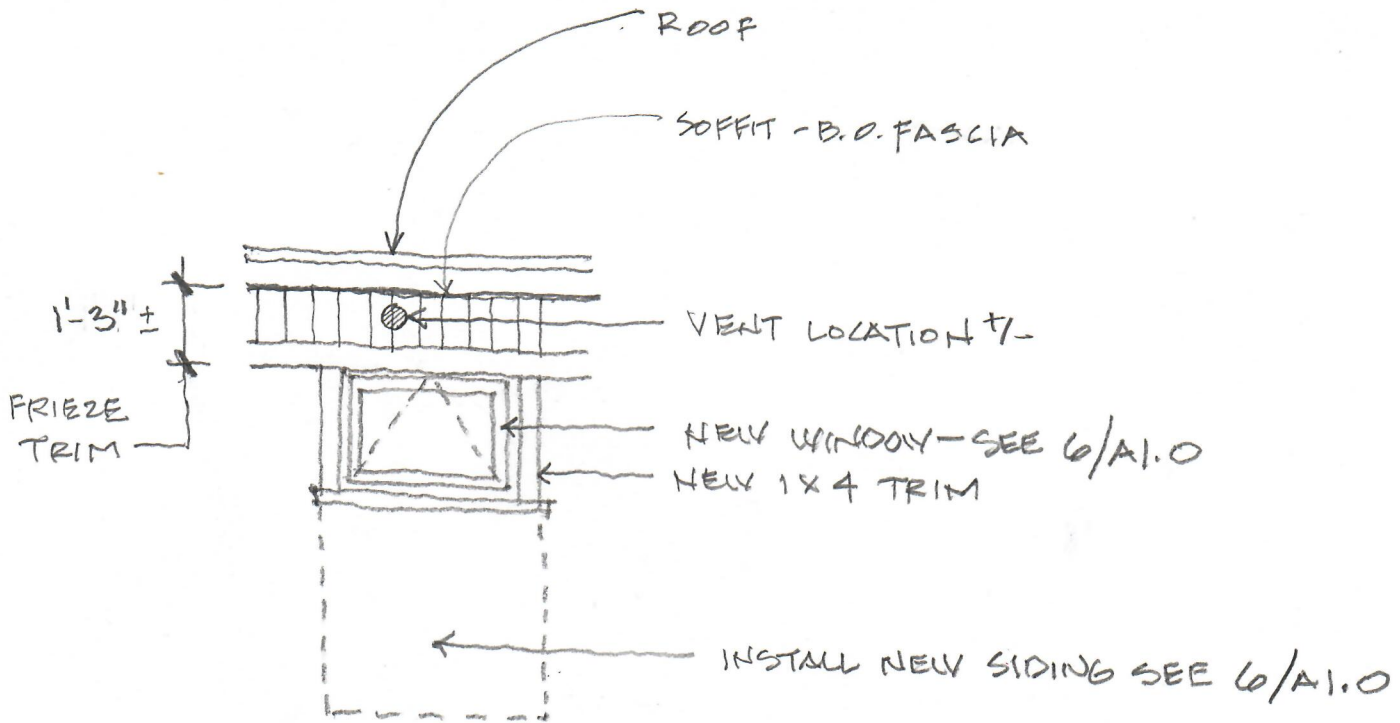

REVISION TO 6: PARTIAL EXT. ELEVATION